
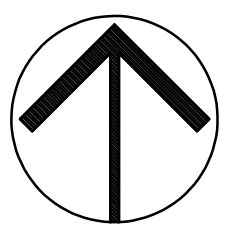


PARKING TABULATION:

PARKING BREAK DOWN:	
SURFACE PARKING	259
TANDEM SPACES	56
GARAGE PARKING	80
LEASING PARKING	22
PROVIDED	417 SPACES

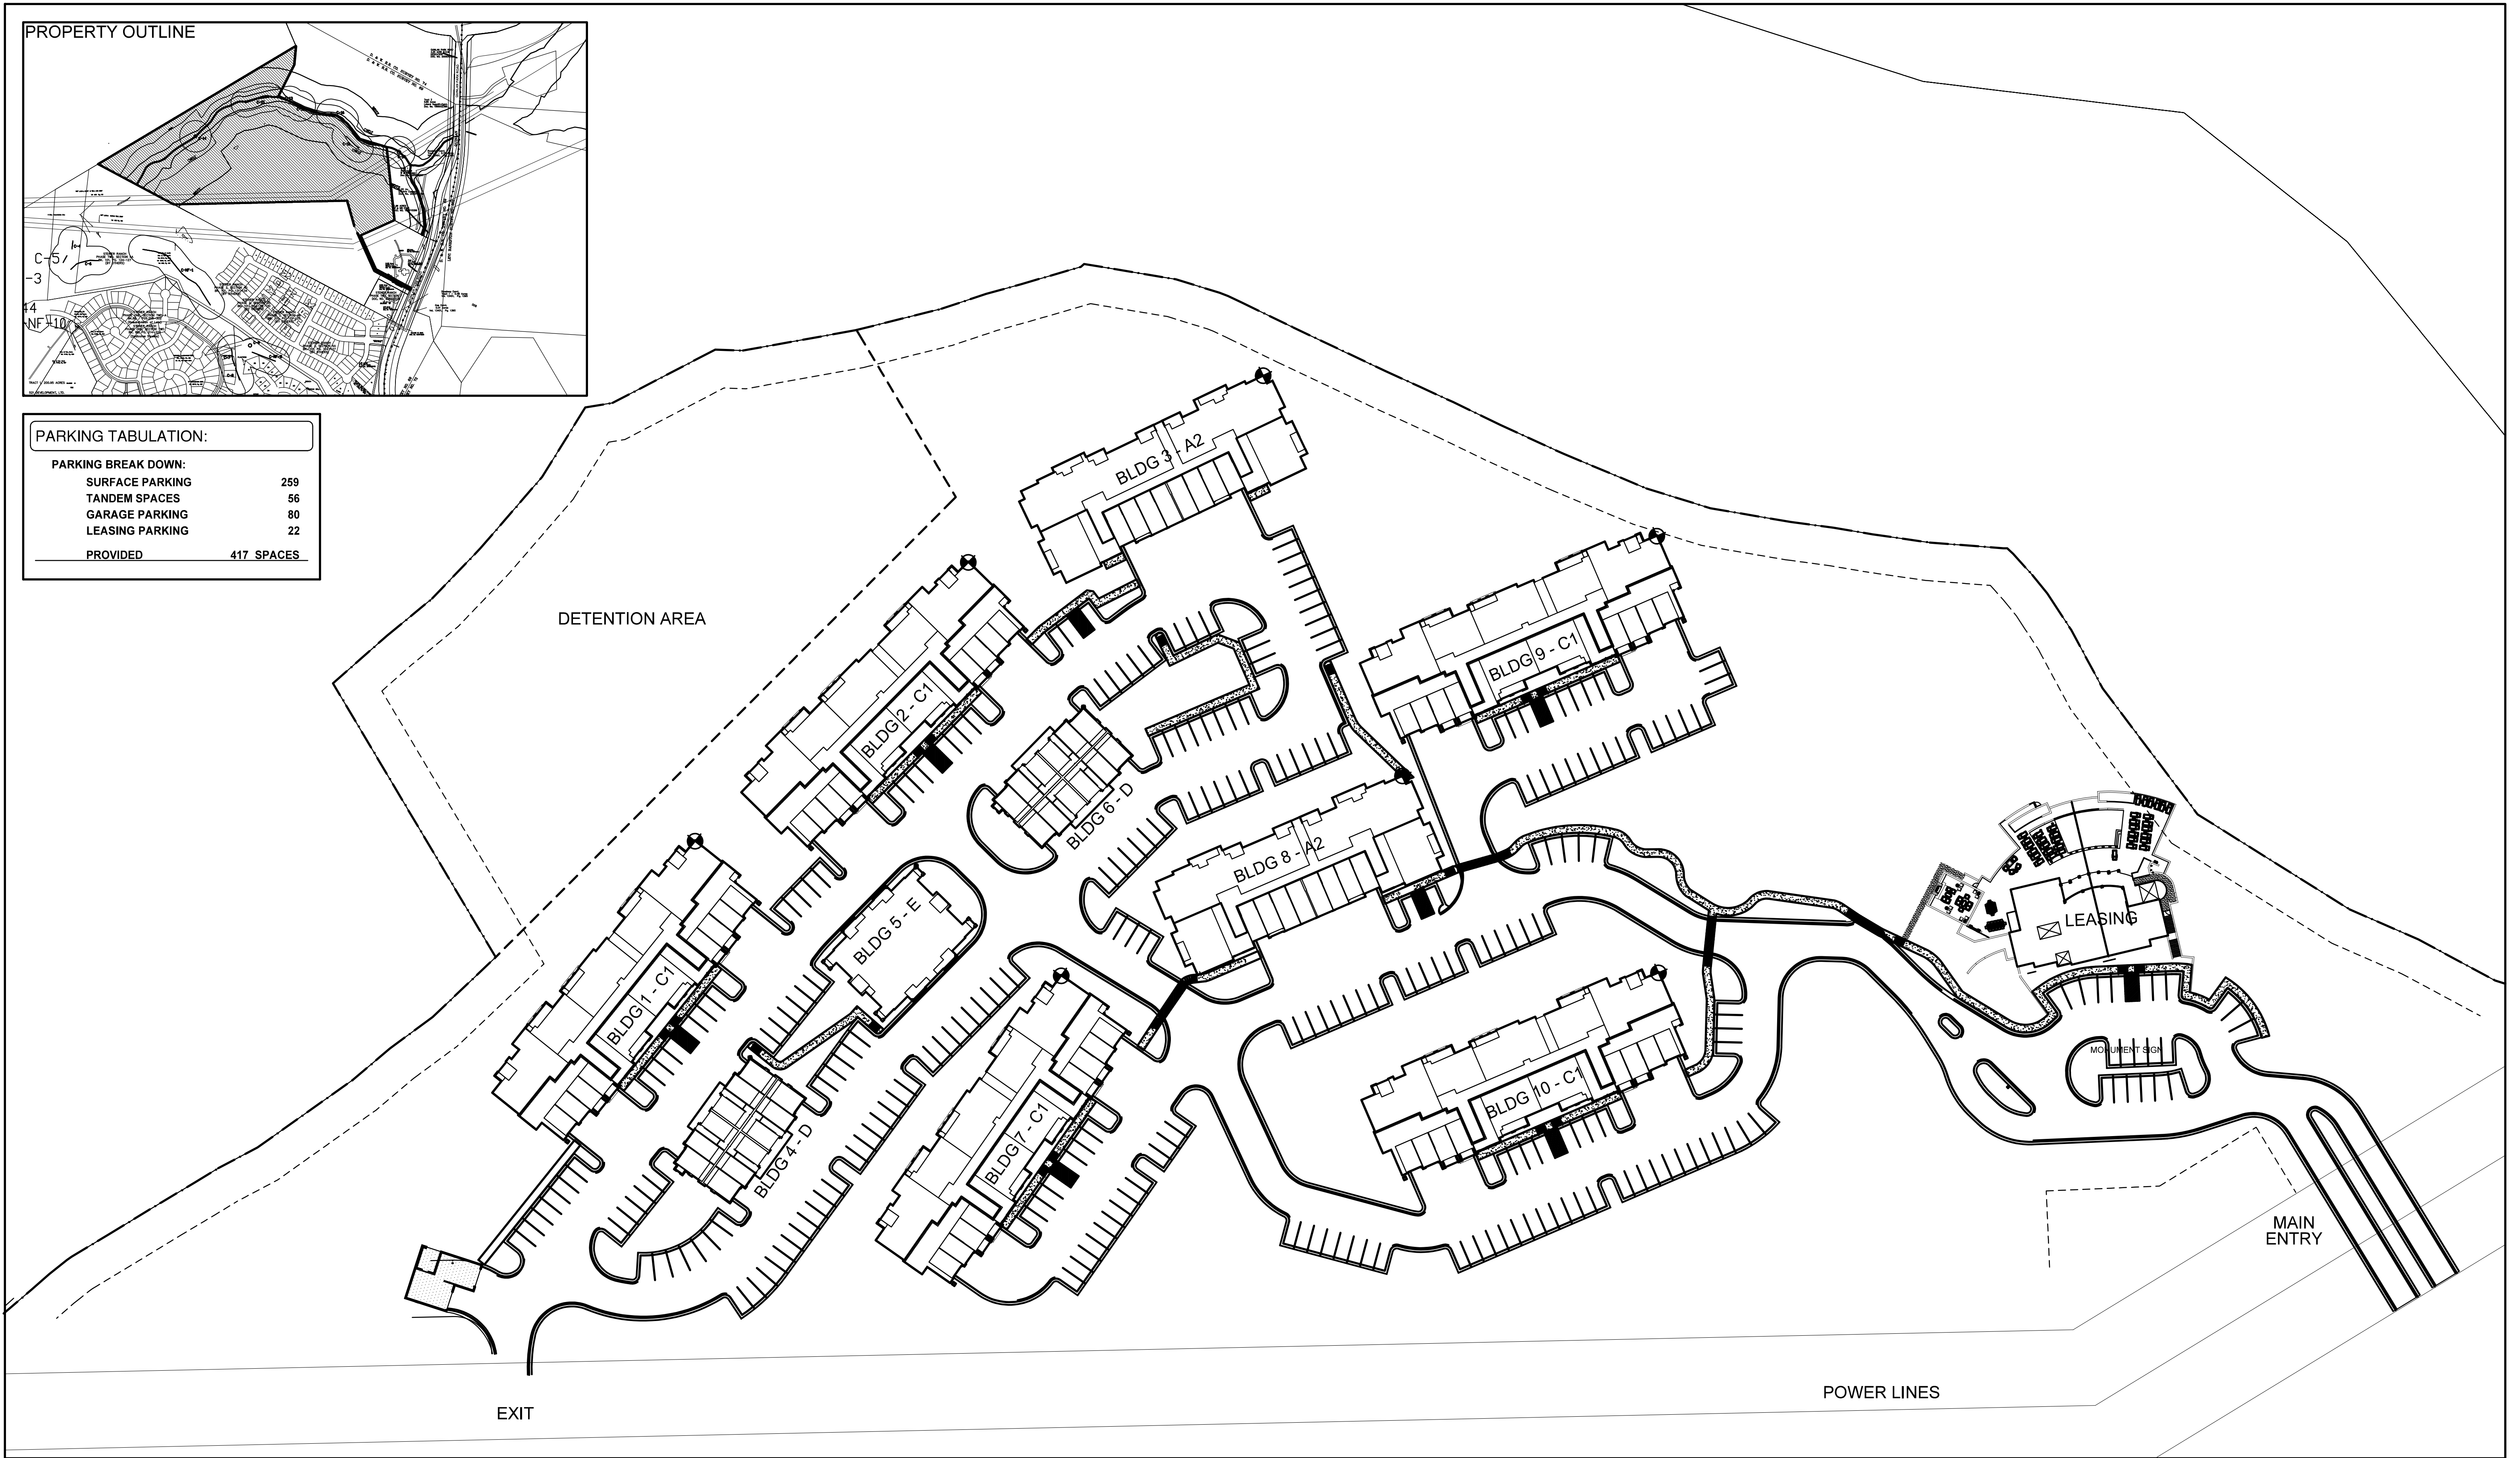

STEINER RANCH MULTI FAMILY SCHEMATIC SITE PLAN

SCALE 1"=50'-0"